




Scale:
06.23.2016

⊕ EXISTING AERIAL PLAN

Vision for Chardon Square
Prepared for Chardon Tomorrow



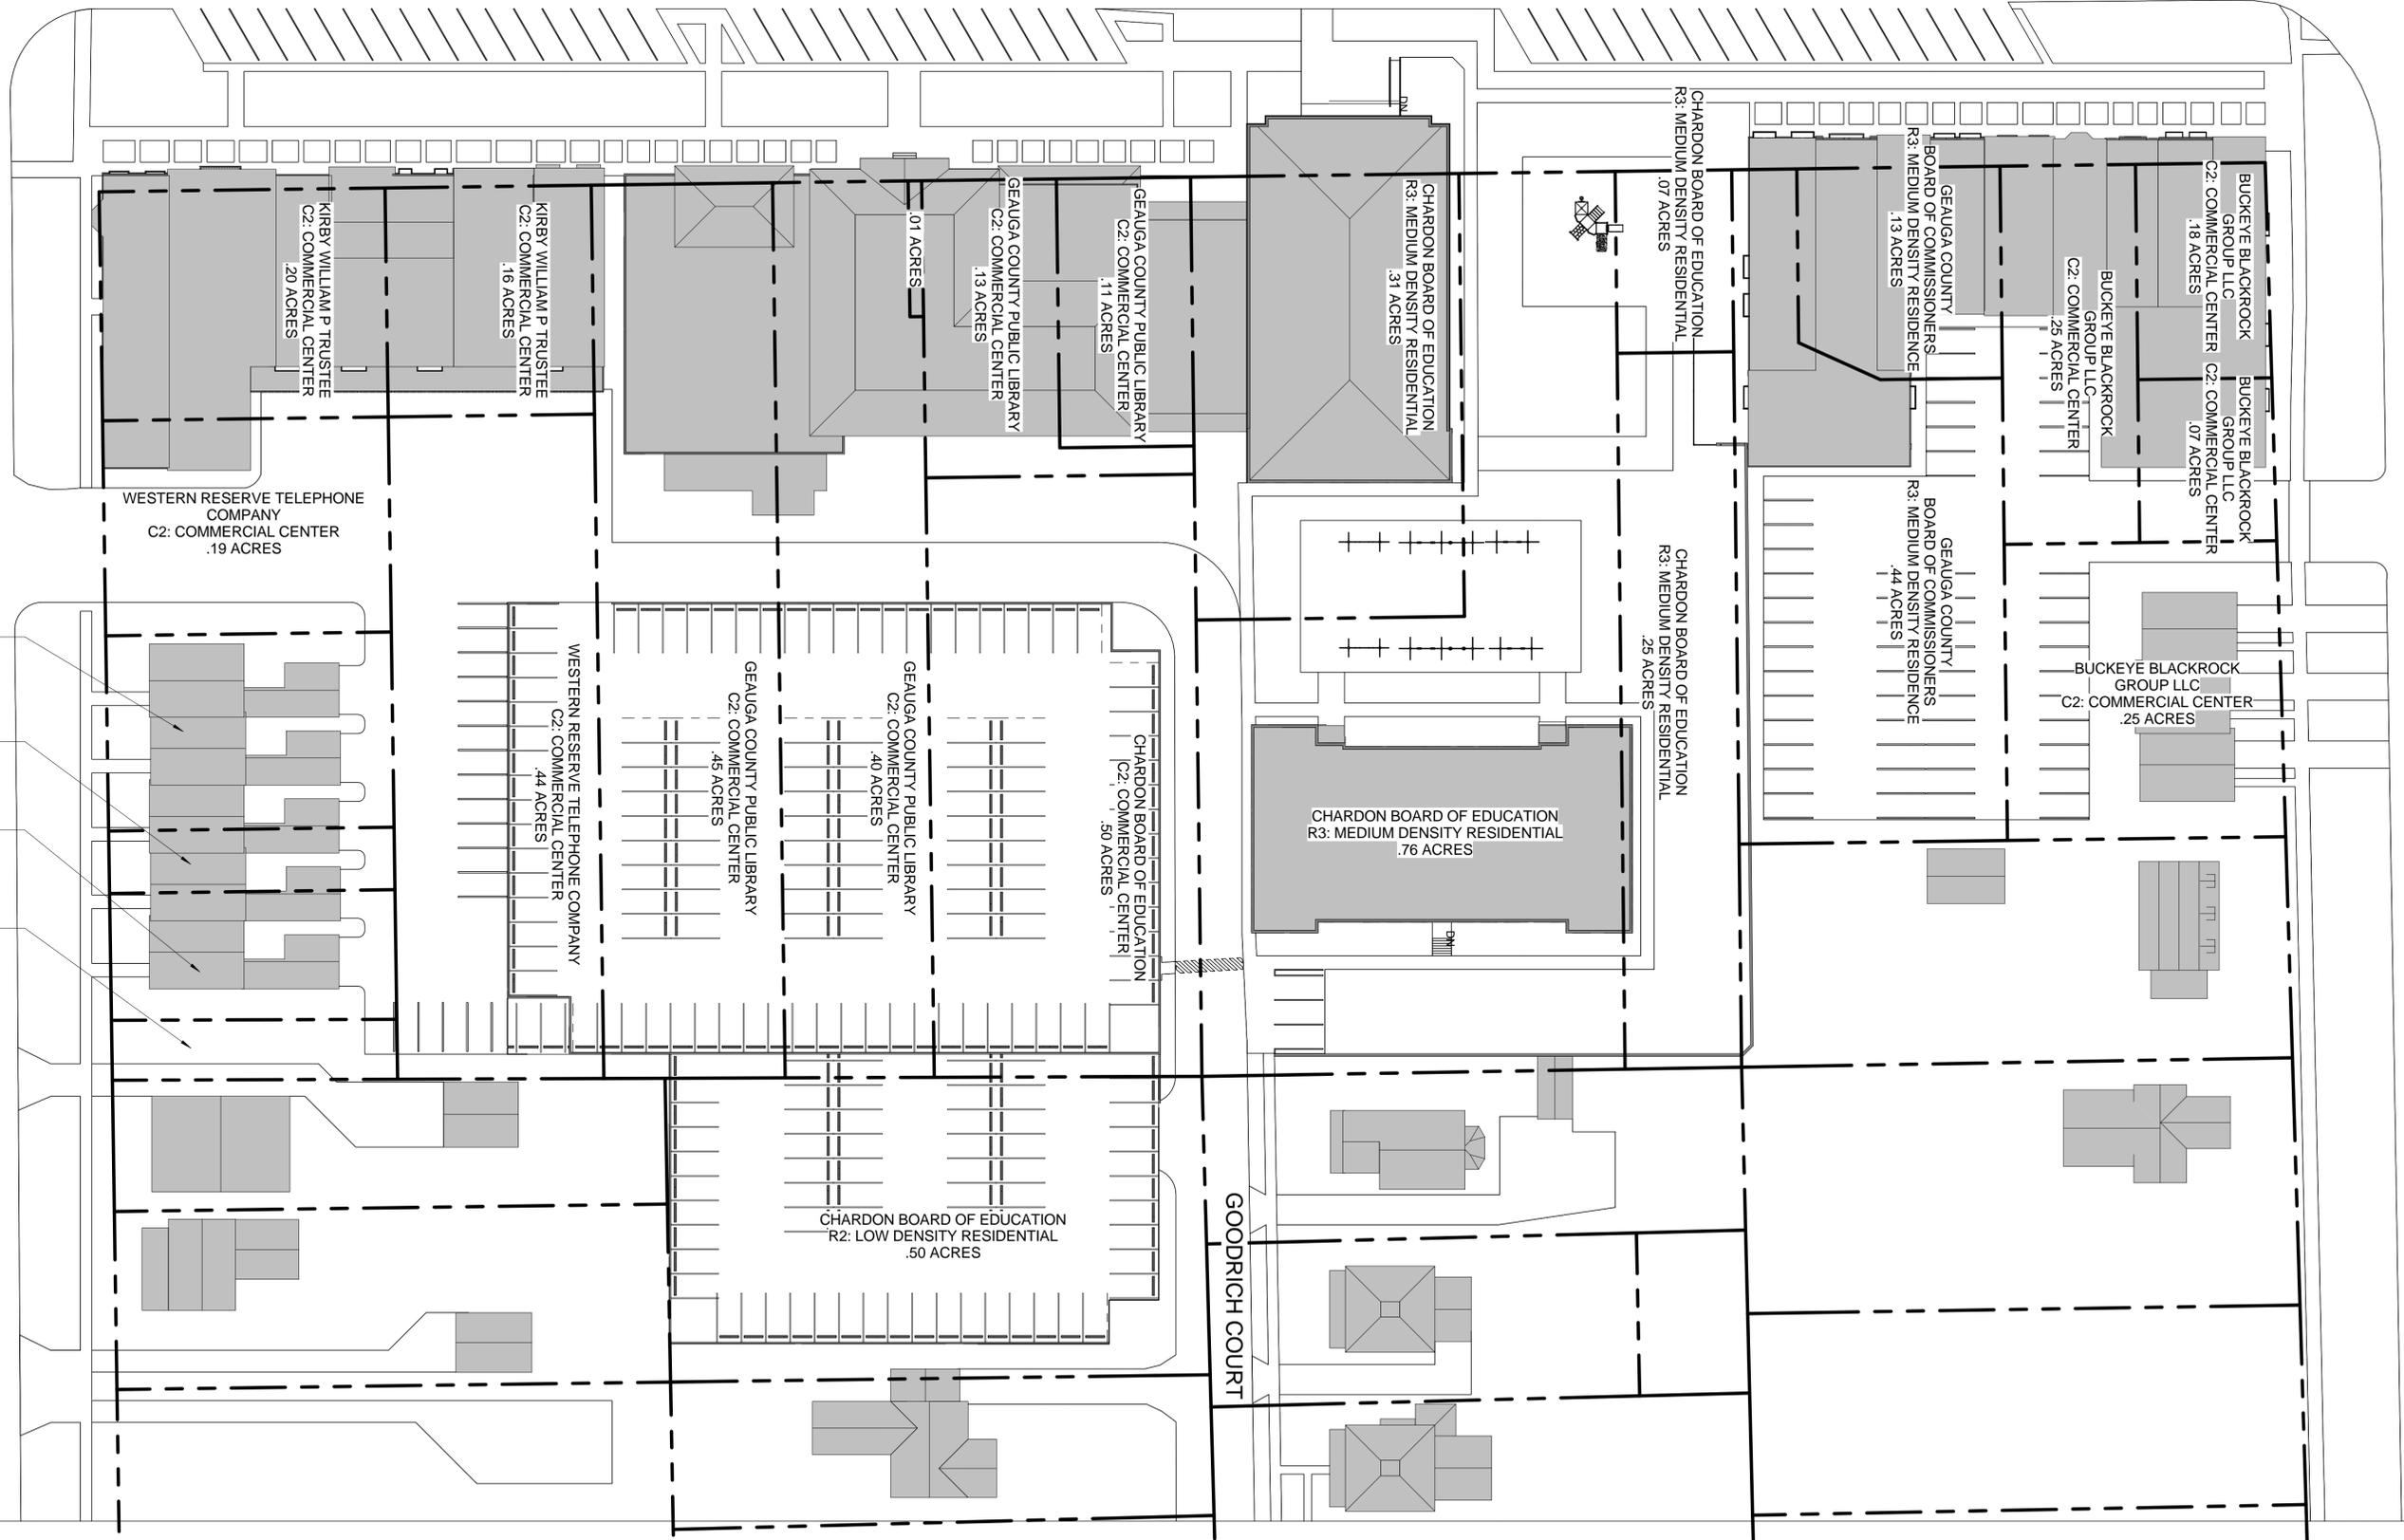

- WESTERN RESERVE TELEPHONE COMPANY
R2: LOW DENSITY RESIDENTIAL
.16 ACRES
- WESTERN RESERVE TELEPHONE COMPANY
R2: LOW DENSITY RESIDENTIAL
.05 ACRES
- WESTERN RESERVE TELEPHONE COMPANY
R2: LOW DENSITY RESIDENTIAL
.11 ACRES
- WESTERN RESERVE TELEPHONE COMPANY
R2: LOW DENSITY RESIDENTIAL
.03 ACRES

Scale: 1/32" = 1'-0"
06.23.2016





Scale:
06.23.2016

EXISTING VIEWS - WEST BLOCK

Vision for Chardon Square
Prepared for Chardon Tomorrow






Scale:
06.23.2016

EXISTING VIEWS - EAST BLOCK

Vision for Chardon Square
Prepared for Chardon Tomorrow



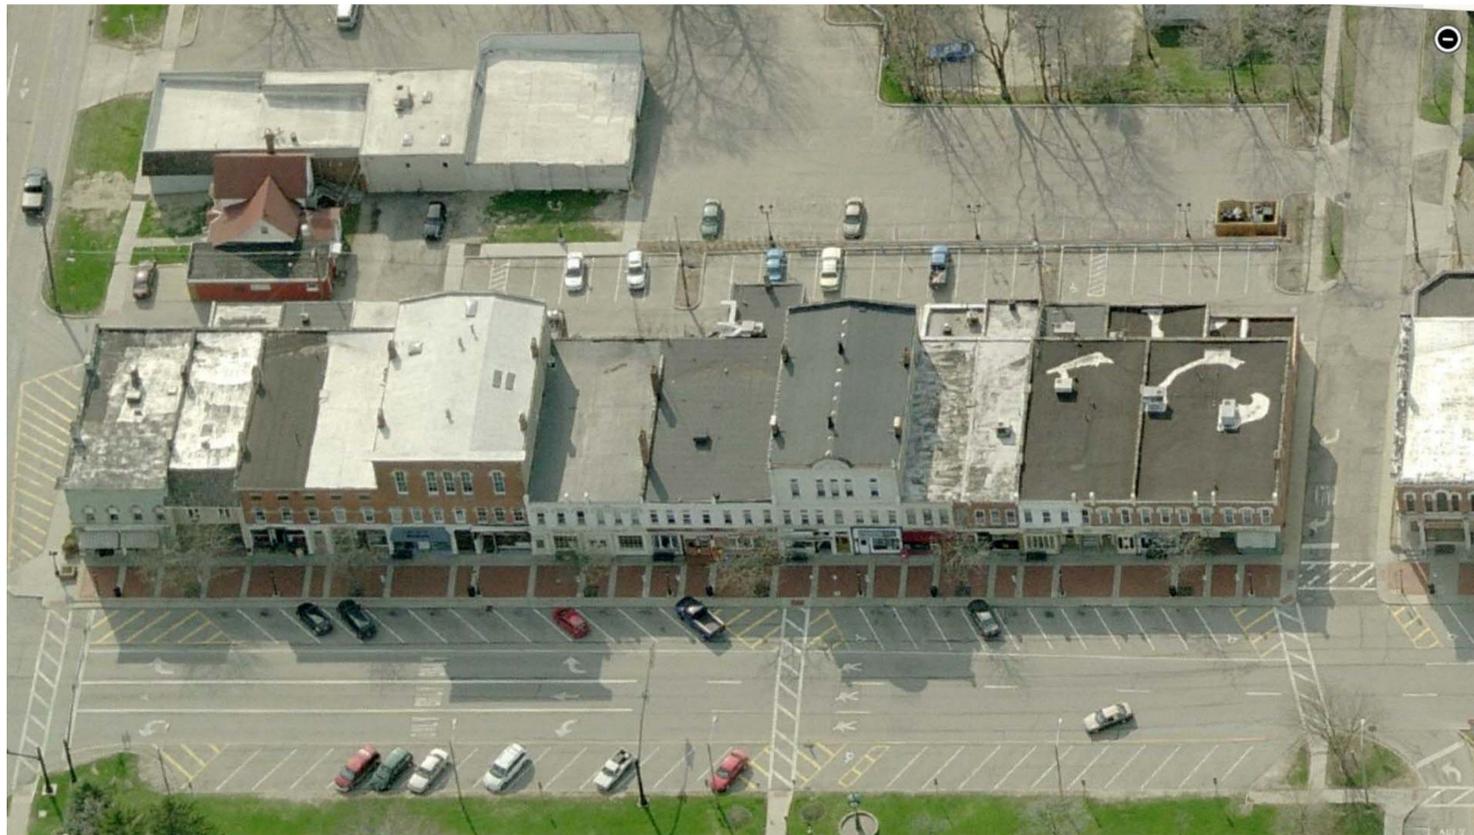

Scale:
06.23.2016

EXISTING AERIAL VIEWS

Vision for Chardon Square
Prepared for Chardon Tomorrow





Scale:
06.23.2016

VIEW 1

Vision for Chardon Square
Prepared for Chardon Tomorrow





Scale:
06.23.2016

VIEW 2

Vision for Chardon Square
Prepared for Chardon Tomorrow





Scale:
06.23.2016

VIEW 3

Vision for Chardon Square
Prepared for Chardon Tomorrow






Scale:
06.23.2016

VIEW 4

Vision for Chardon Square
Prepared for Chardon Tomorrow



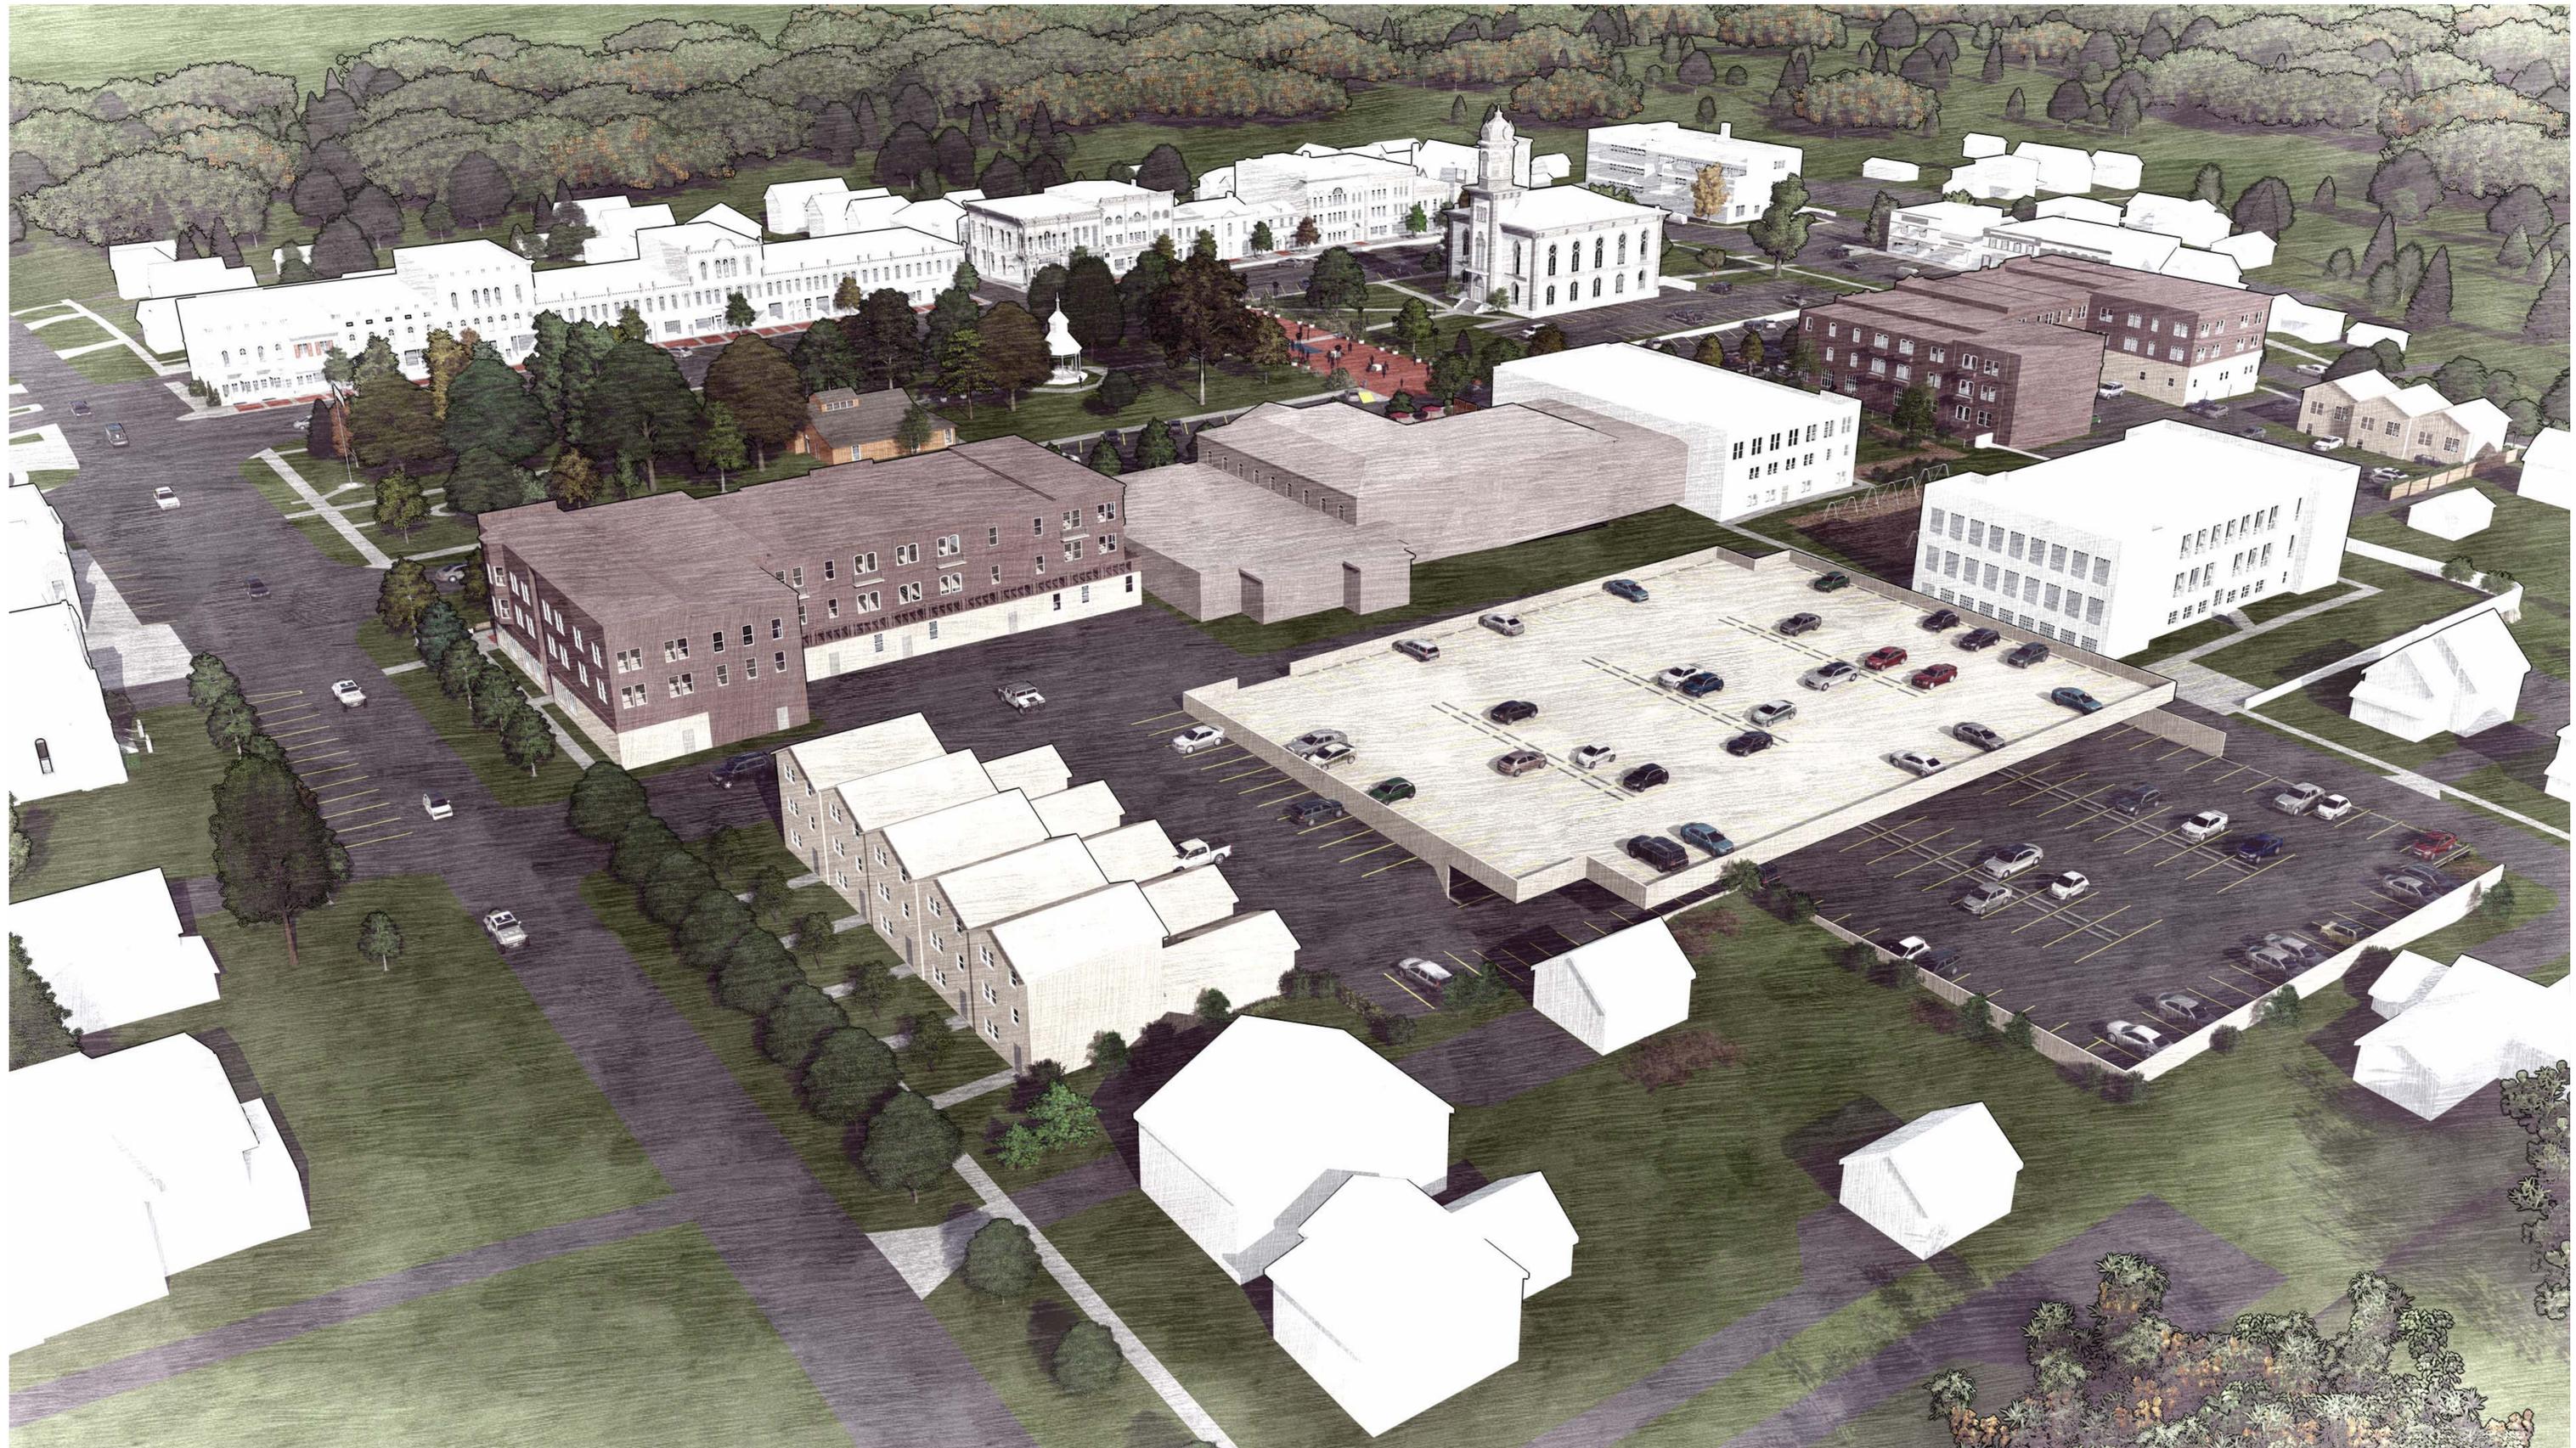


Scale:
06.23.2016

VIEW 5

Vision for Chardon Square
Prepared for Chardon Tomorrow



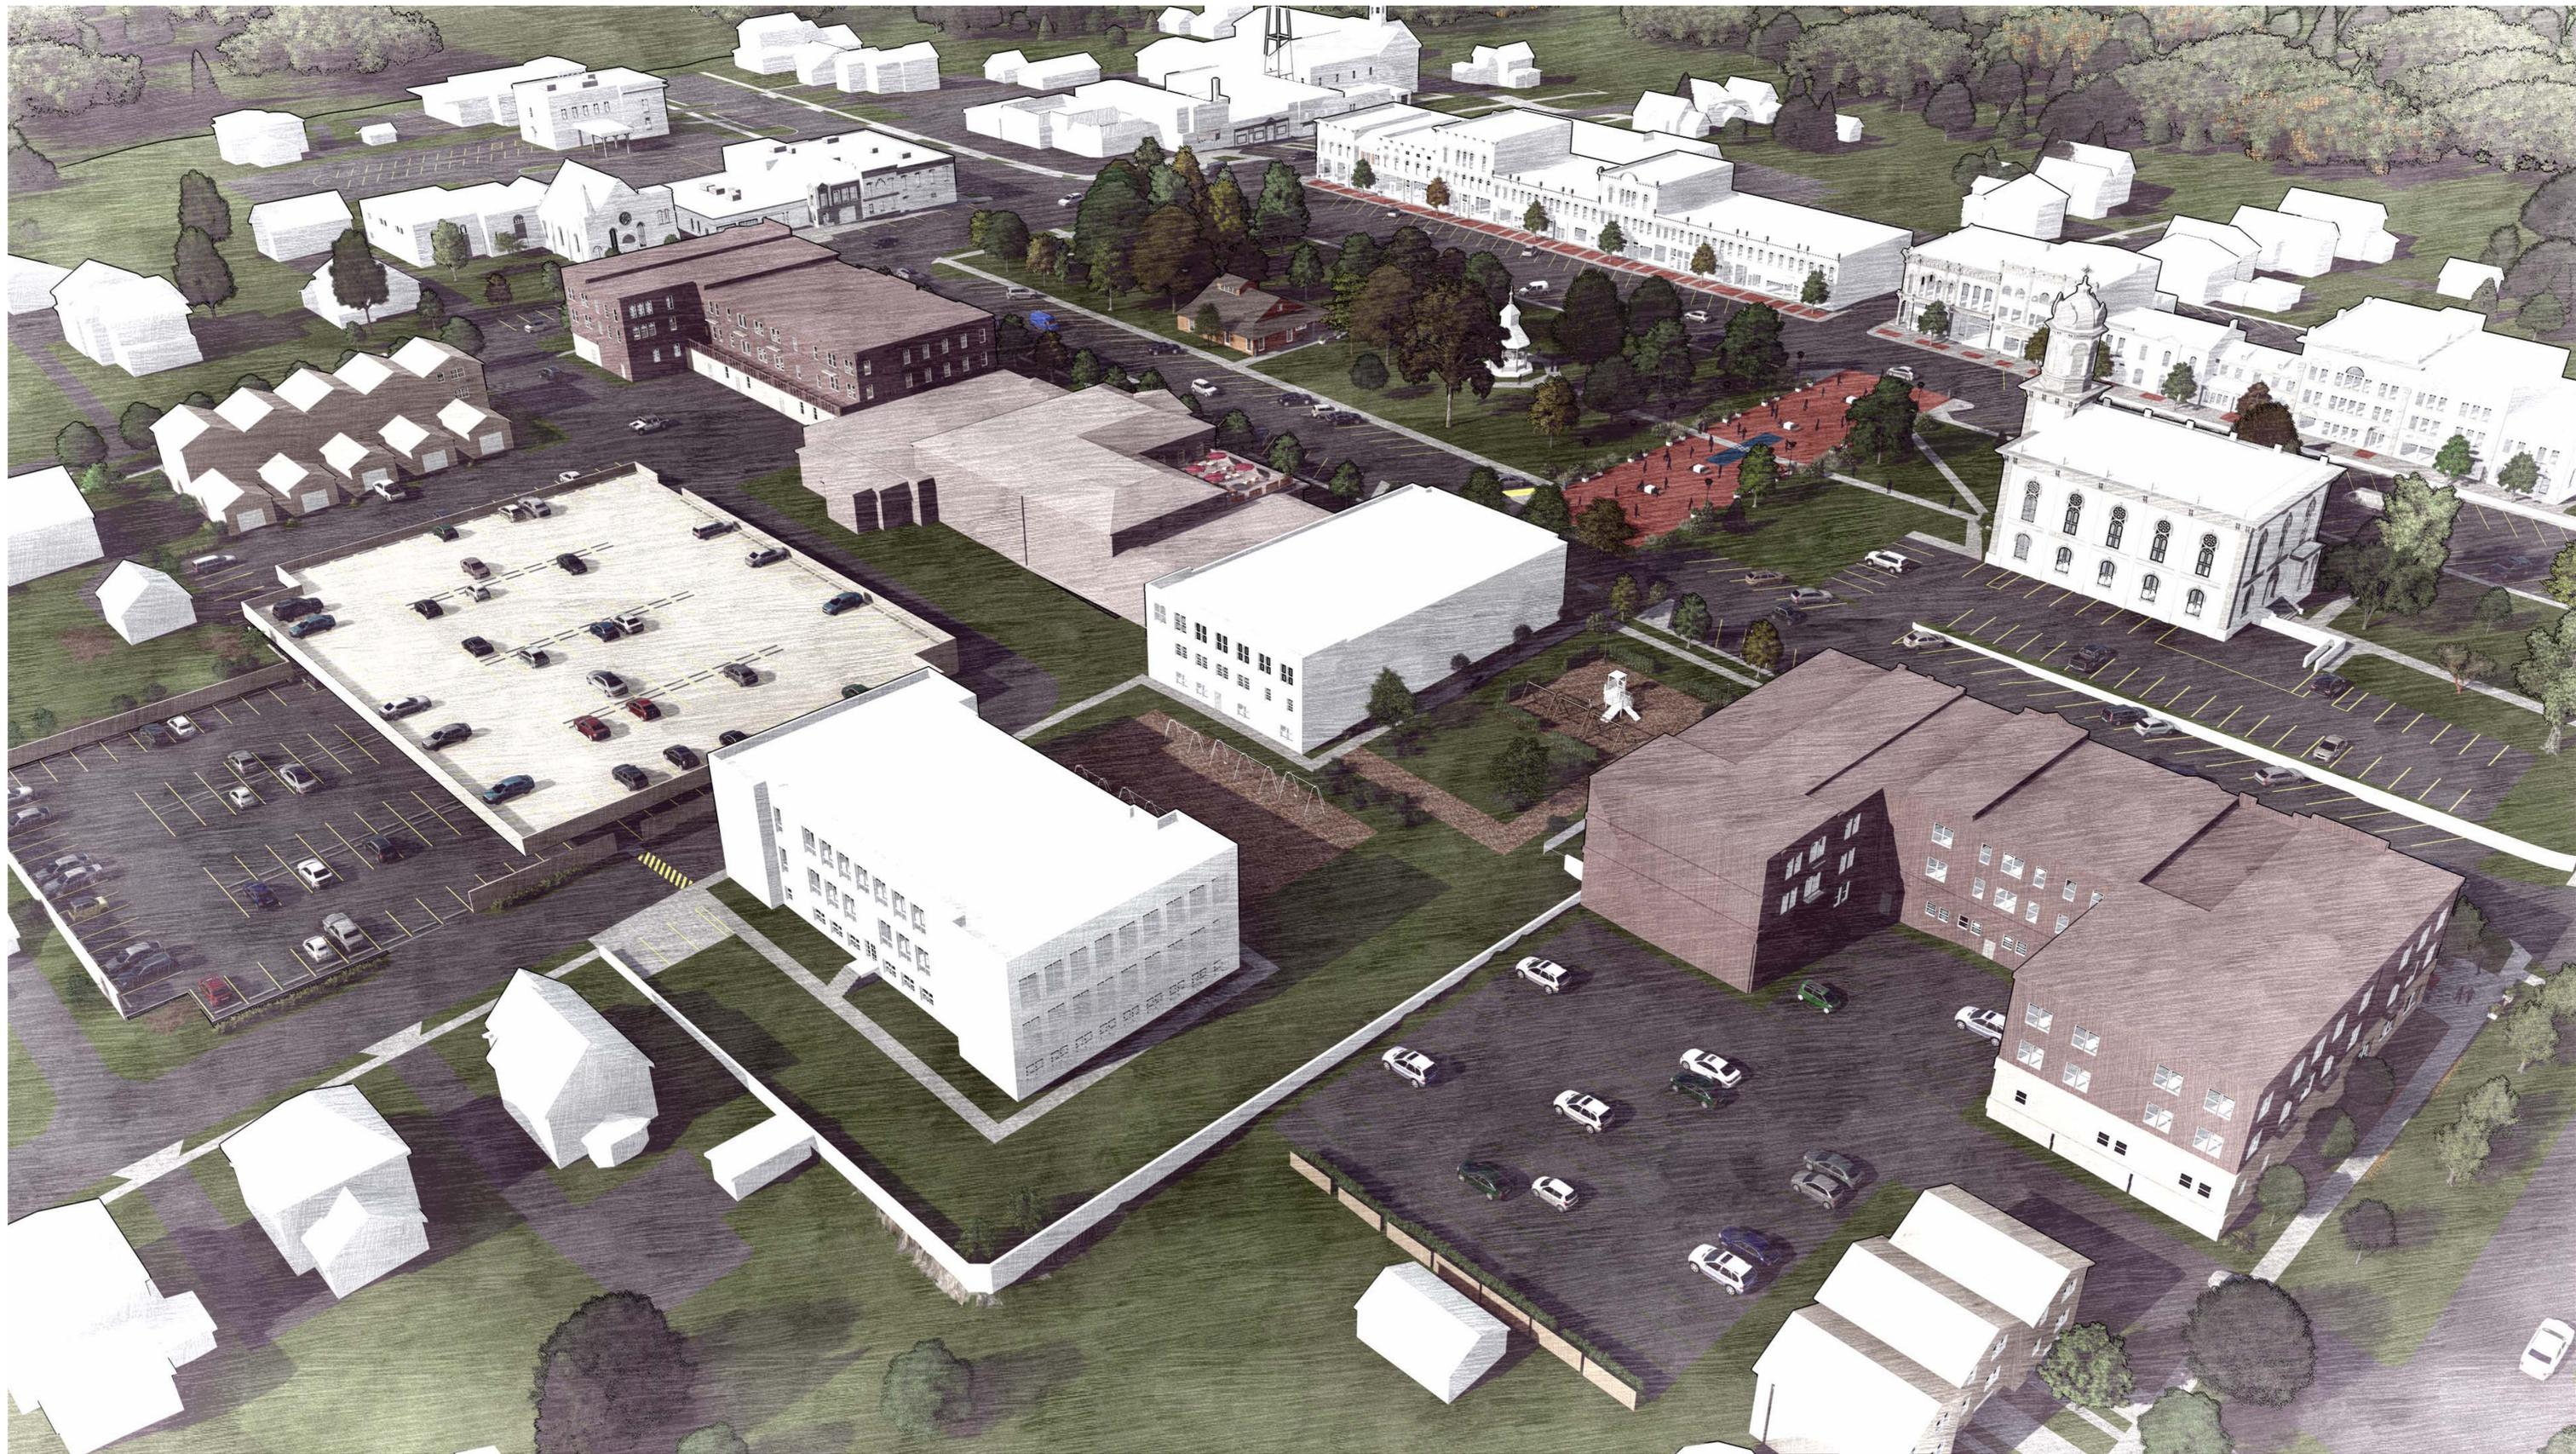

Scale:
06.23.2016

VIEW 6

Vision for Chardon Square
Prepared for Chardon Tomorrow





Scale:
06.23.2016

VIEW 7

Vision for Chardon Square
Prepared for Chardon Tomorrow





Scale:
06.23.2016

VIEW 8

Vision for Chardon Square
Prepared for Chardon Tomorrow





Scale:
06.23.2016

VIEW 9

Vision for Chardon Square
Prepared for Chardon Tomorrow





Scale:
06.23.2016

VIEW 10

Vision for Chardon Square
Prepared for Chardon Tomorrow





Scale:
06.23.2016

VIEW 11

Vision for Chardon Square
Prepared for Chardon Tomorrow





Scale:
06.23.2016

VIEW 12

Vision for Chardon Square
Prepared for Chardon Tomorrow

